
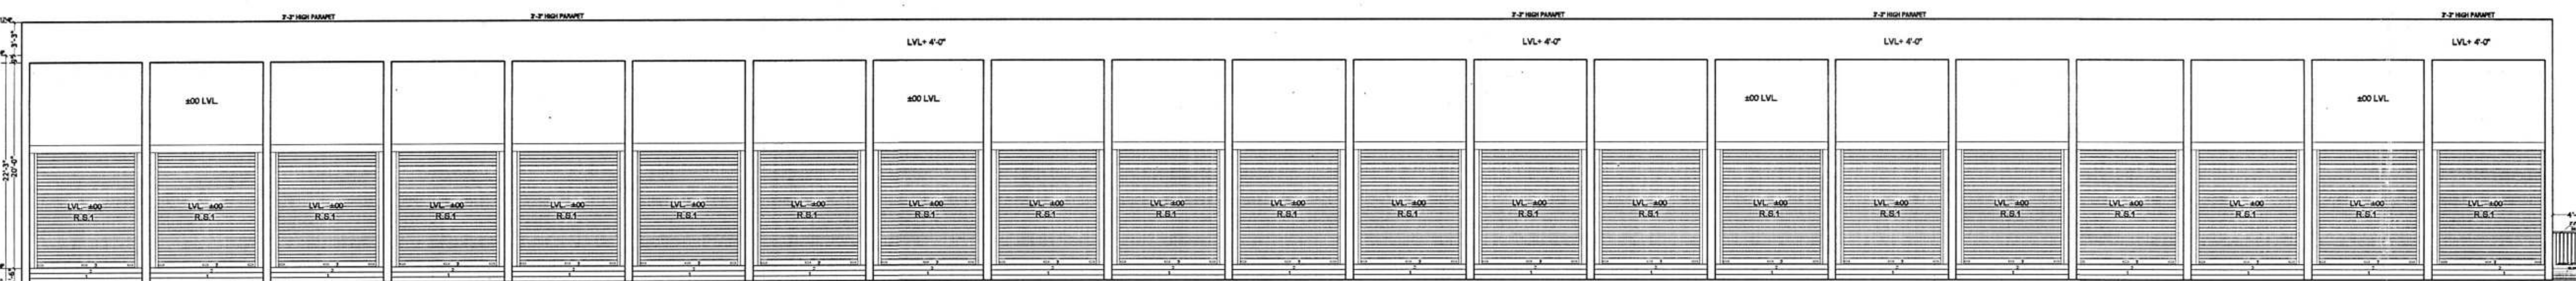
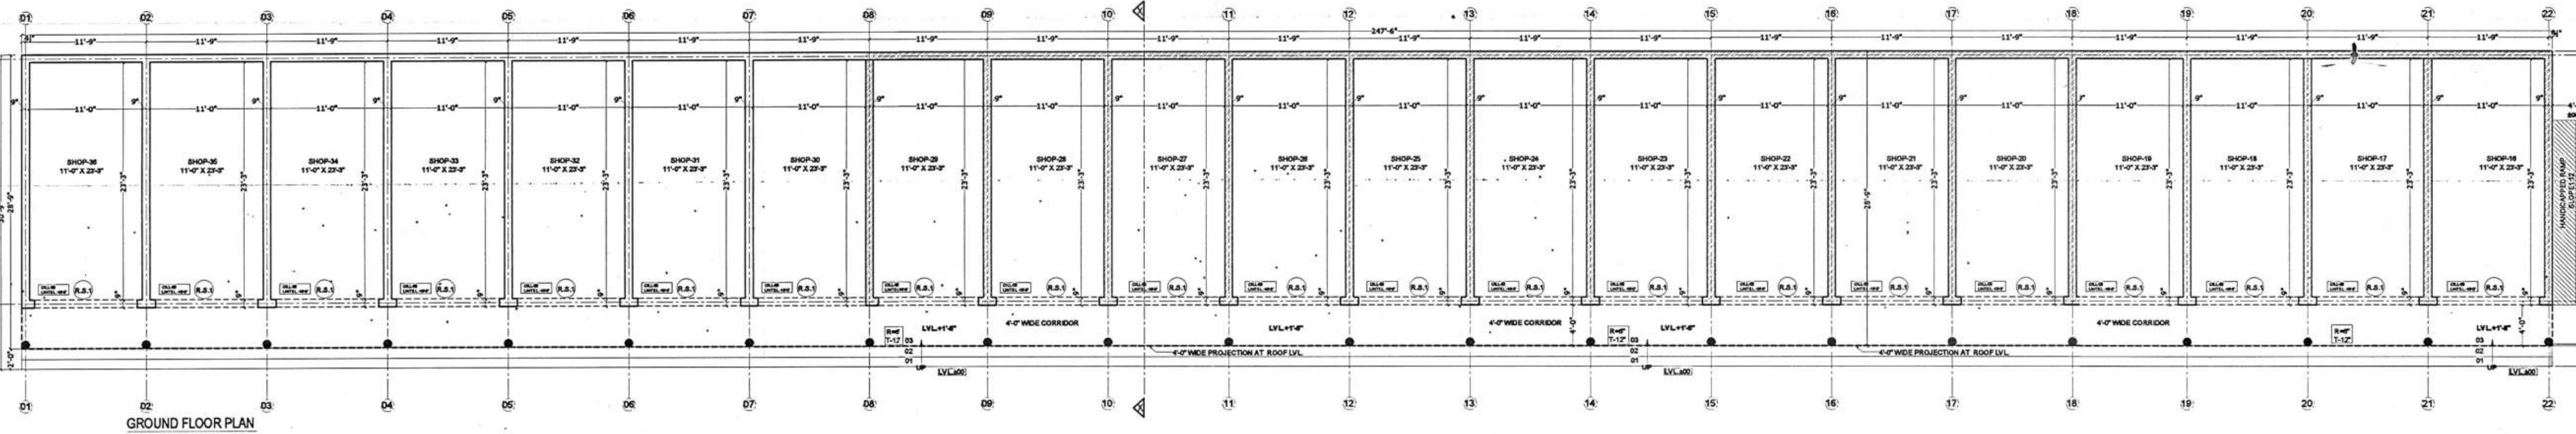
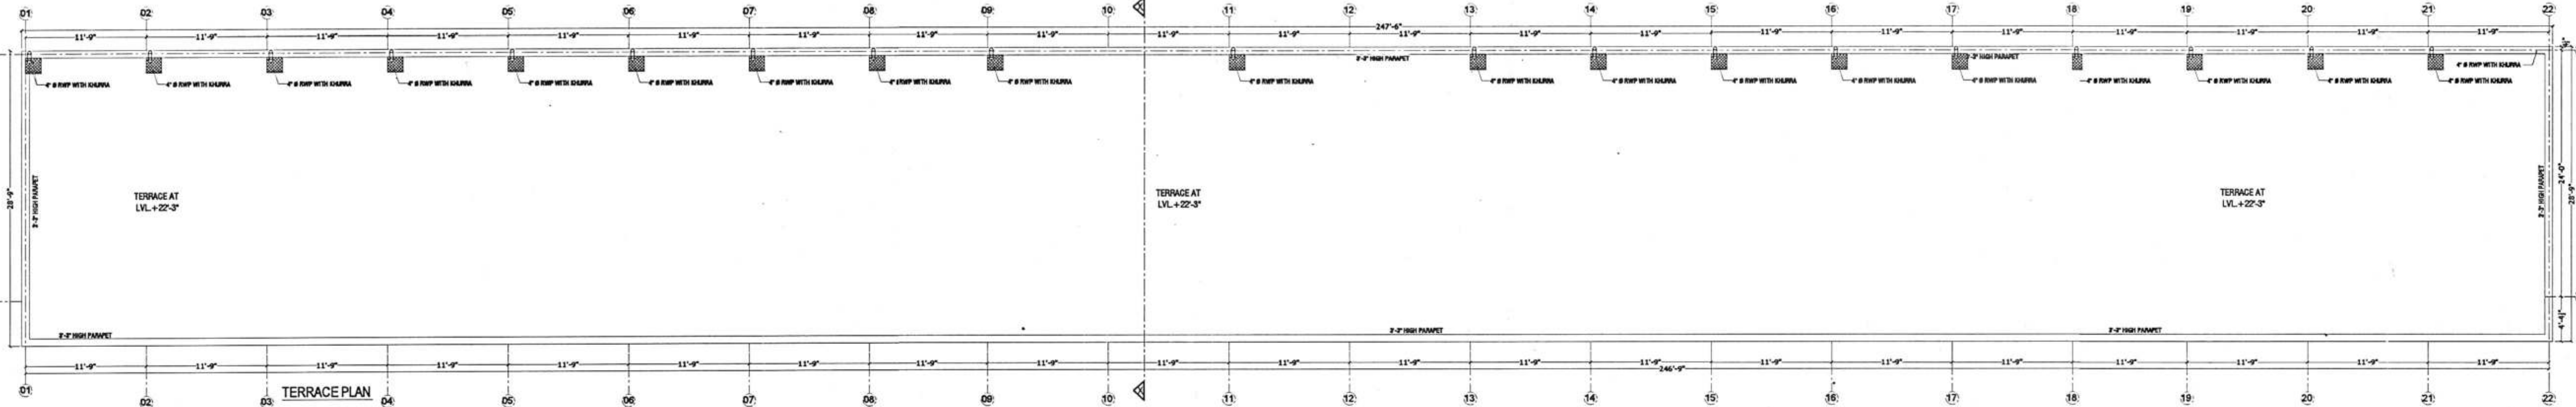


F.A.R. AREA STATEMENT  
 AREA OF RECTANGLE-01:-247'-6" X 28'-9" =7115.625 SQ.FT.  
 GROUND COVERAGE :-247'-6" X 30'-9" =7610.625 SQ.FT.

AREA DIAGRAM

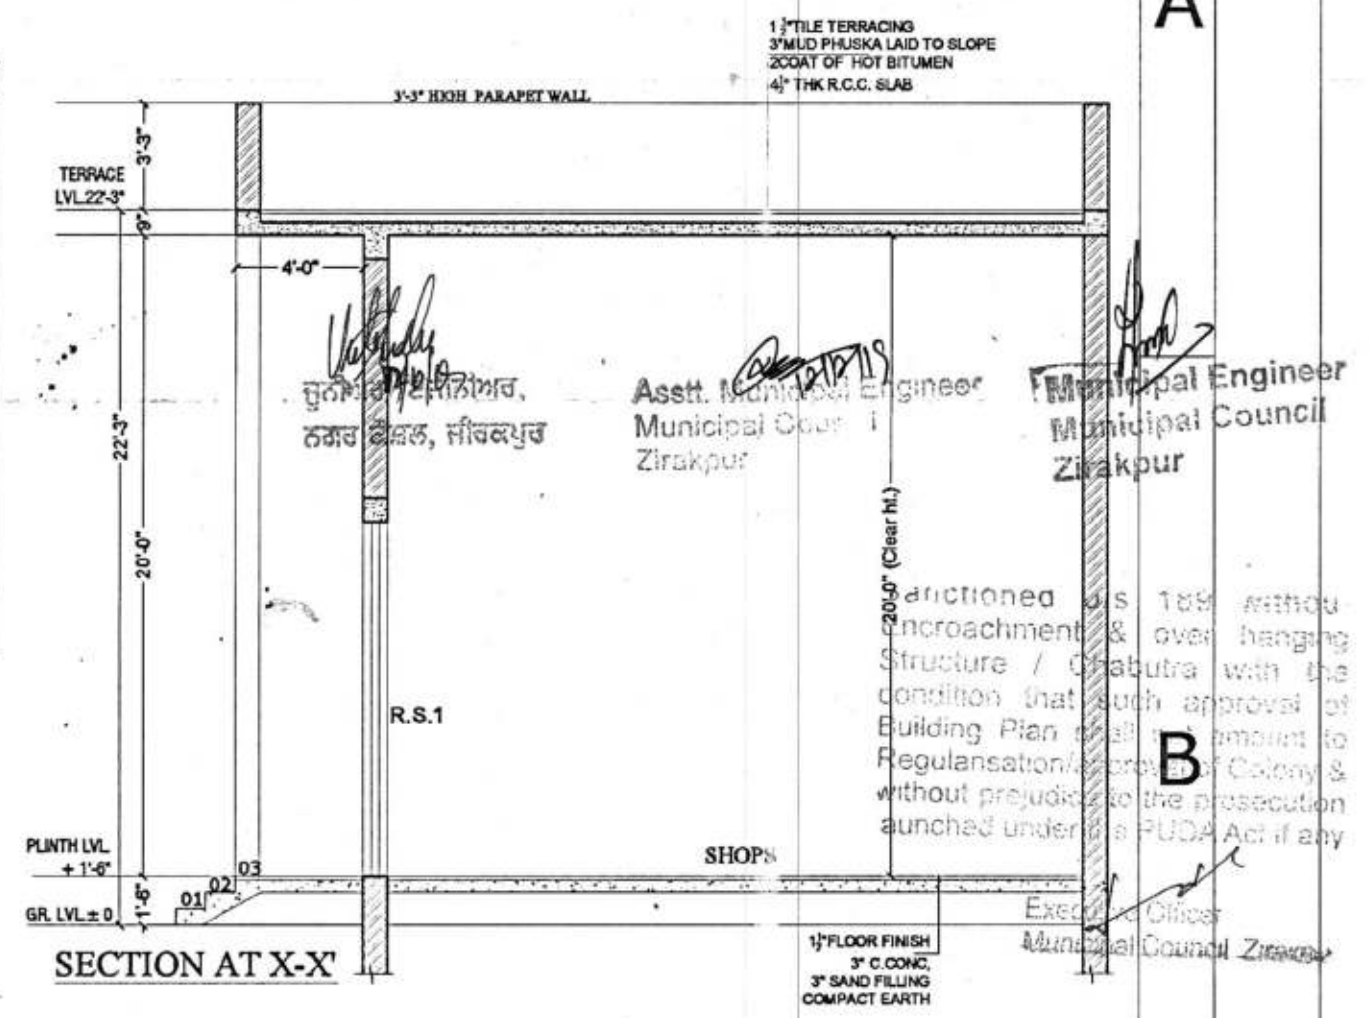

JOINERY SCHEDULE

S.NO.	NAME	SIZE	TOP LVL.	CILL LVL.
1.	R.S.1	10'-0" X 10'-0"	10'-0"	0"

PROJECT:-  
 REVISED GROUP HOUSING "TRISHLA CITY"  
 BY TRISHLA BUILDTech PVT. LTD.  
 AT VILLAGE NABHA, ZIRKHPUR, PUNJAB.  
 TITLE: BLOCK- I  
 COMMERCIAL SHOPS (16 TO 36)

For Trishla Buildtech Pvt. Ltd.  
 Ar. Tripat Girdhar  
 CA/2009-44080  
 Authorised Signatory

ARCHITECT: A + D Studio  
 ARCHITECT'S INTERIOR DESIGNERS & Turnkey projects  
 SCO 230-31, THIRD FLOOR, SEC. 34-A,  
 CHANDIGARH, Ph. -0172-5016372

OWNER: Approved  
 Drawn:  
 Date:

THIS DRAWING IS THE PROPERTY OF THE CONSULTANTS. NO PART OF THIS  
 SHALL BE USED, COPIED OR REPRODUCED WITHOUT THEIR WRITTEN PERMISSION  
 DRG. NO. - 29 SCALE : NTS